

Delray Beach Market

MOT Dates:

1. March 25 thru March 26, 2020: 48 hr. single lane closure for crane rig disassembly. See attachment A. Two way traffic will be achieved by use of flaggers.
2. April 13 thru November 20, 2020: Concrete shell structure construction. See attachment B.
3. April 27 & 28, 2020: 48 hr. SE 3rd Ave full closure for erection of tower crane. See attachment C.

See attached MOT plan A, B & C for the construction of the concrete shell structure.

J:\A\102819\DWG_Construction\A1.02.dwg


- Prepared By:** MOORE-Depeuw Associates, Inc.
2851 Center Pointe Drive, Unit 100
Boca Raton, FL 33434
239.337.3970
- Architect/Engineer:** C&A Engineers, Inc.
10425 W. 27th Street, Suite 103
Miami, FL 33173
786.532.8744
- Architectural Consultant:** Farnyco Engineers, Inc.
15610 NW 27th Street
Miami, FL 33170
305.992.1360
- Interior Consultant:** Brannon & Gillespie, LLC
601 US Highway 1, Suite 201
North Palm Beach, FL 33468
561.346.5709
- Waterproofing Consultant:** Arnold & Associates, Inc.
4275 Highway 90, Suite 170
Apopka, FL 32811
407.954.4101
- Lighting Consultant:** Paul Morgan Visuals, Inc.
4320 SW 40th Street, Suite 202
DeLray Beach, FL 33483
561.320.6162
- Structural Consultant:** H. S. C.
11870 Percina Street, Suite 140
Beverly Hills, CA 90215
805.312.4144

Book/Revision Set: Address: 141 NE 1st Avenue, Suite 302, Delray Beach, FL 33483
AR 0028134 AR 0028134 AR 0028134

Book/Revision: No. Date Description
A 10, 28, 19 Owner Coordination

Drawing Title: Overall Ground Floor Plan

Scale: As Shown
Date: February 13, 2019
Drawn By: A.H. M., S.V. M.D., M.P., A.A., M.G., S.H., J.C.
Reviewed By: J.R.S.
Drawing No.: A1.02

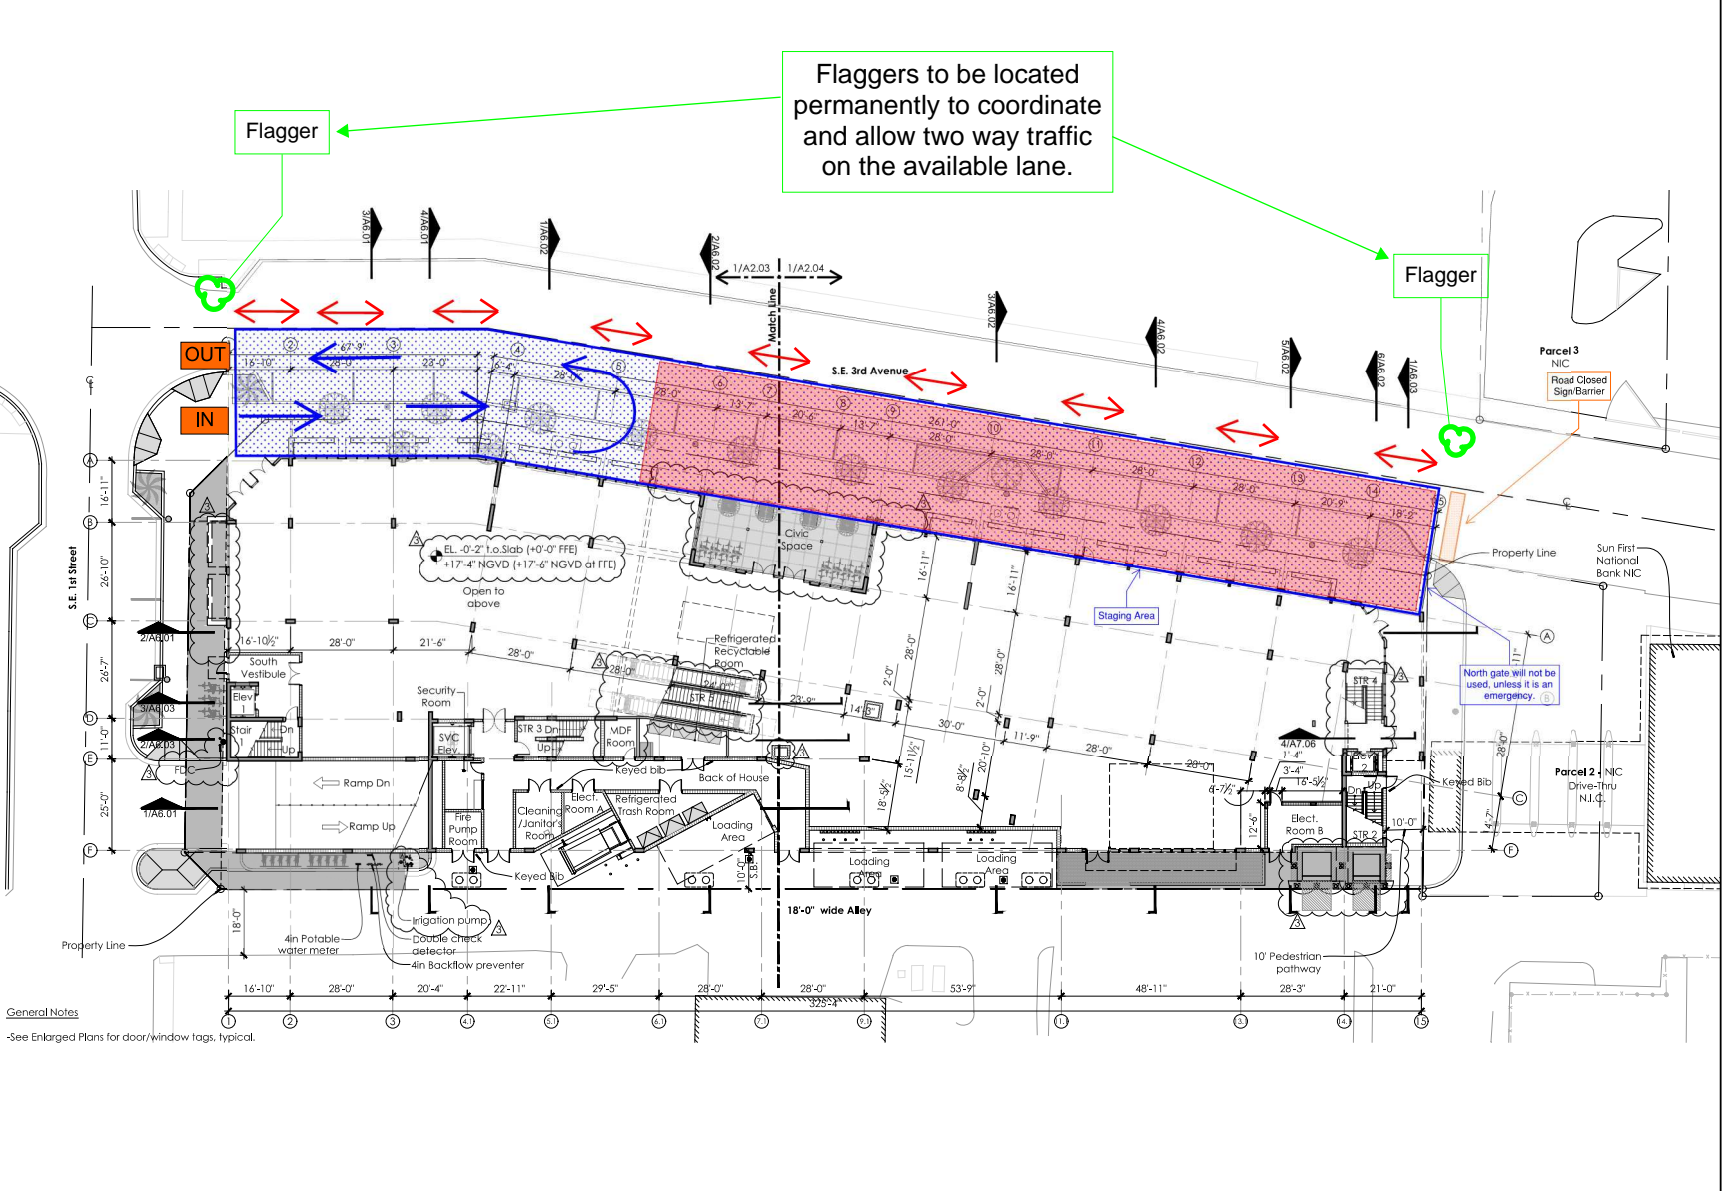


General Notes
-See Enlarged Plans for door/window tags, typical.

1 Overall Ground Floor Plan
1/16" = 1'-0"

KEY

- Site Extents w/ 3rd Ave. Closure
- Storm Tank Staging & Installation Area
- Temp. Staging Area for Tower Crane
- Tower Crane
- Concrete Pump Truck
- 3rd Ave. Traffic Flow
- Construction Traffic Flow
- Flexible Delineator Post w/ Base
- Removal of Existing Curb for Traffic Lane

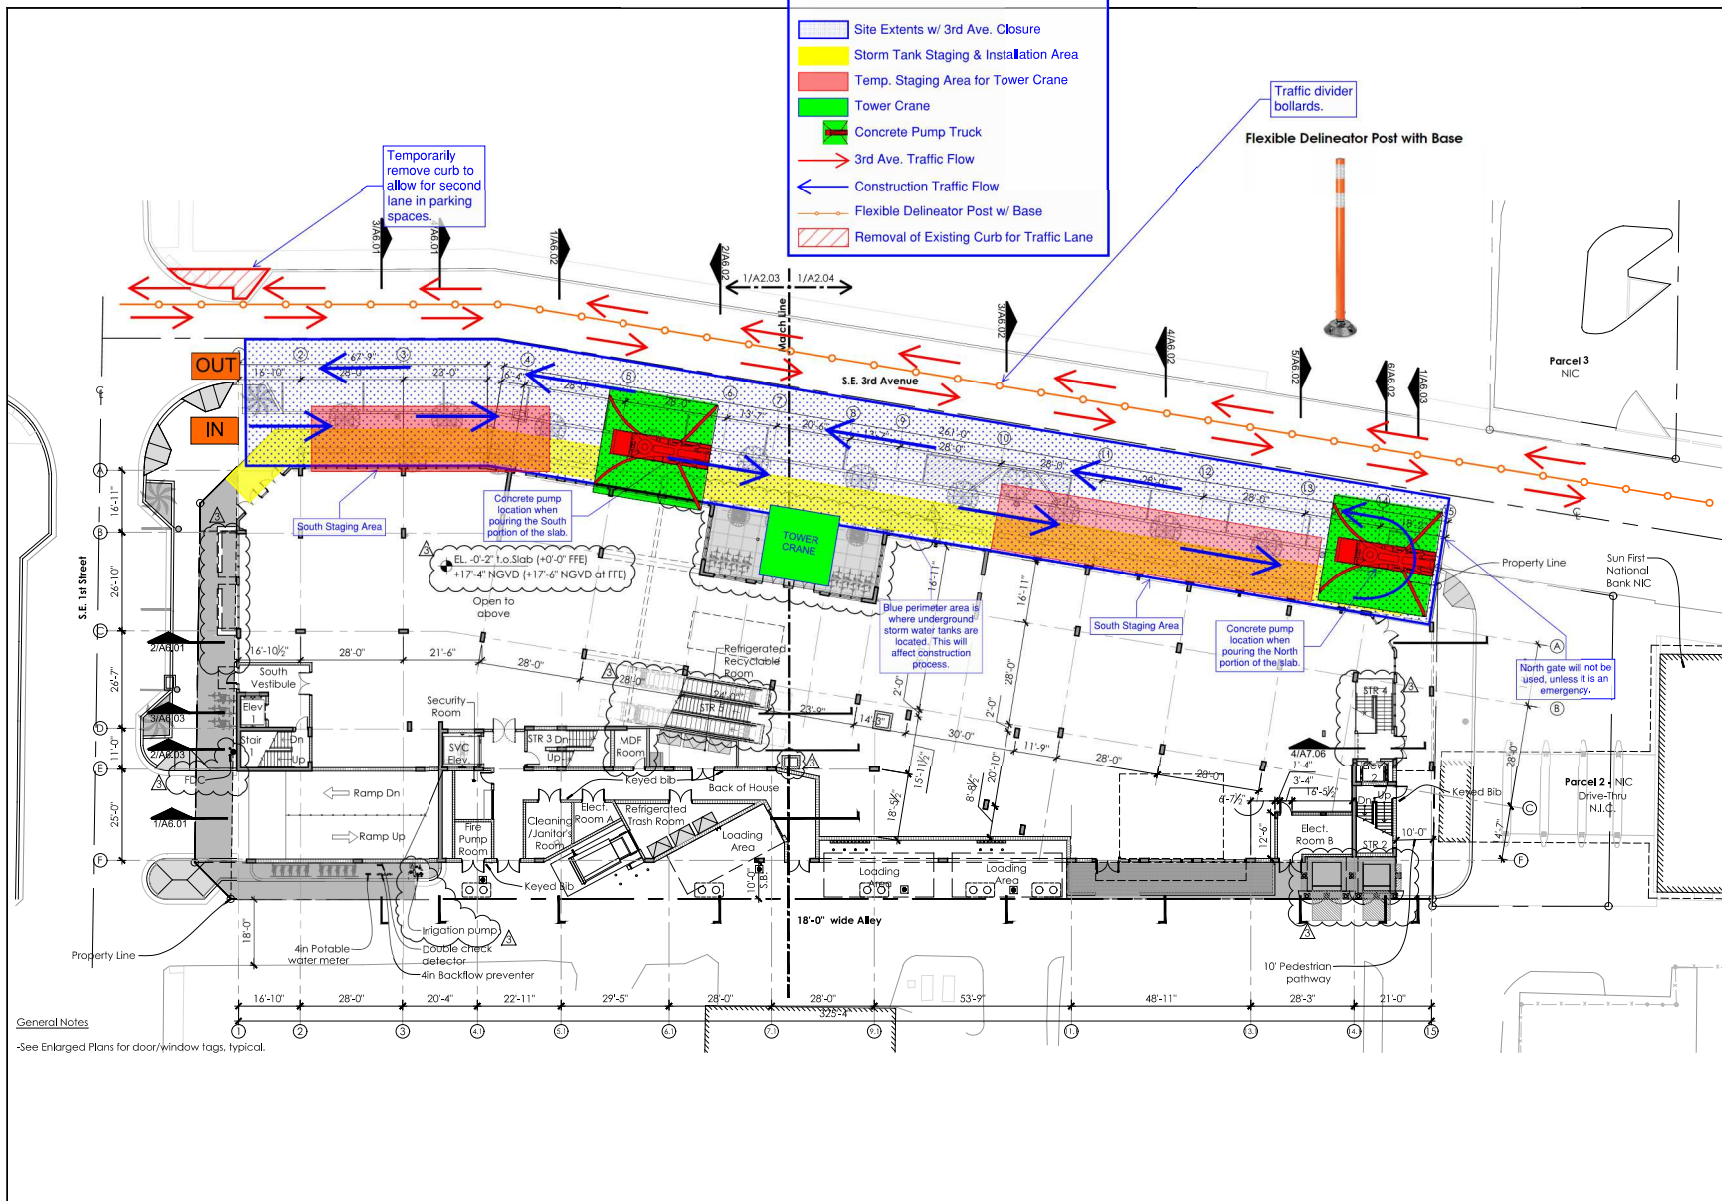

General Notes
 -See Enlarged Plans for door/window tags, typical.

1 Overall Ground Floor Plan
 1/16" = 1'-0"

MENIN

THE DELRAY CITY MARKET

SE 3rd Ave. and SE 1st St.
 Delray Beach, FL 33483

- Architect: **Woods-Bepko Associates, Inc.**
 281 Center Pointe Drive, Unit 100
 Delray Beach, FL 33484
 335.337.3993
- Land: **Parcel 3 NIC**
- Structural Engineer: **C&A Engineers, Inc.**
 1945 W. 27th Street, Suite 100
 Miami, FL 33173
 786.532.8994
- Architectural Consultant: **Fairlyne Engineers, Inc.**
 1500 NW 27th Street
 Delray Beach, FL 33483
 561.346.5709
- Interior Consultant: **Bronson & Gillespie, LLC**
 601 US Highway 1, Suite 305
 North Palm Beach, FL 33488
 561.346.5709
- Waterproofing Consultant: **Arnold & Associates, Inc.**
 4275 Highway 1A, Suite 170
 Addison, TX 75001
 469.354.4157
- Lighting Consultant: **Paul Morgan Visuals, Inc.**
 11500 NW 27th Street
 Delray Beach, FL 33483
 561.346.5709
- Utility Consultant: **W. S.C.**
 11870 Percina Street, Suite 140
 Riverside, CA 92515
 805.312.4144

Book/Sheet Set: **AR 0028154** Address: 14161 1st Avenue, Suite 302, Delray Beach, FL 33483
 AR 0028154

Rev.	Date	Description
1	10.28.19	Owner Coordination

Drawing Title: **Overall Ground Floor Plan**

Scale: As Shown
 Date: February 13, 2019
 Drawn By: AN, MW, SV, MD, MP, AA, MG, SH, JC
 Project No.: 19020
 Drawing No.: 19020

